



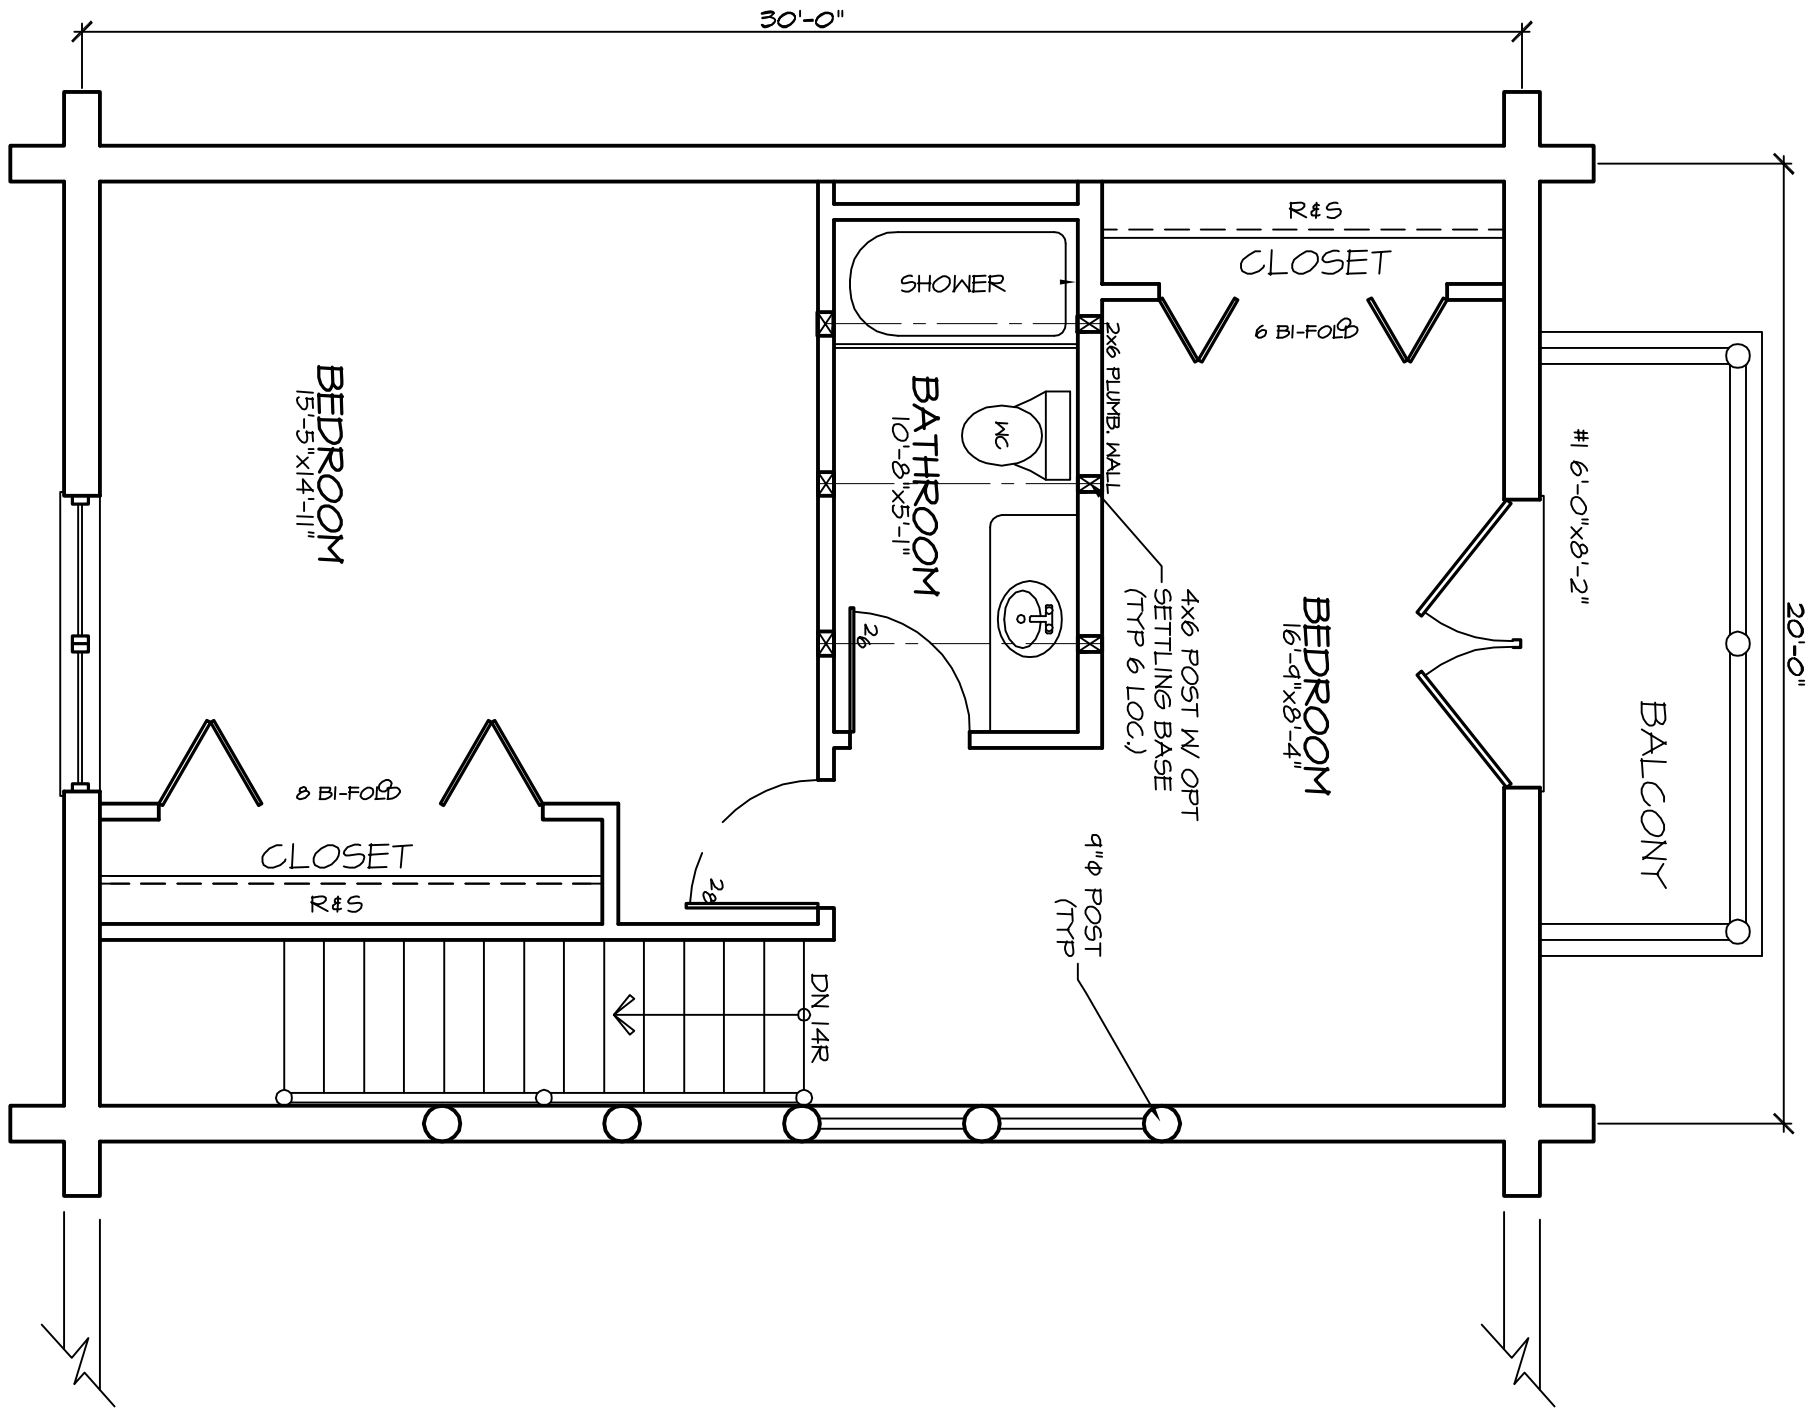

UPPER FLOOR PLAN

SCALE : 1/4" = 1'-0"

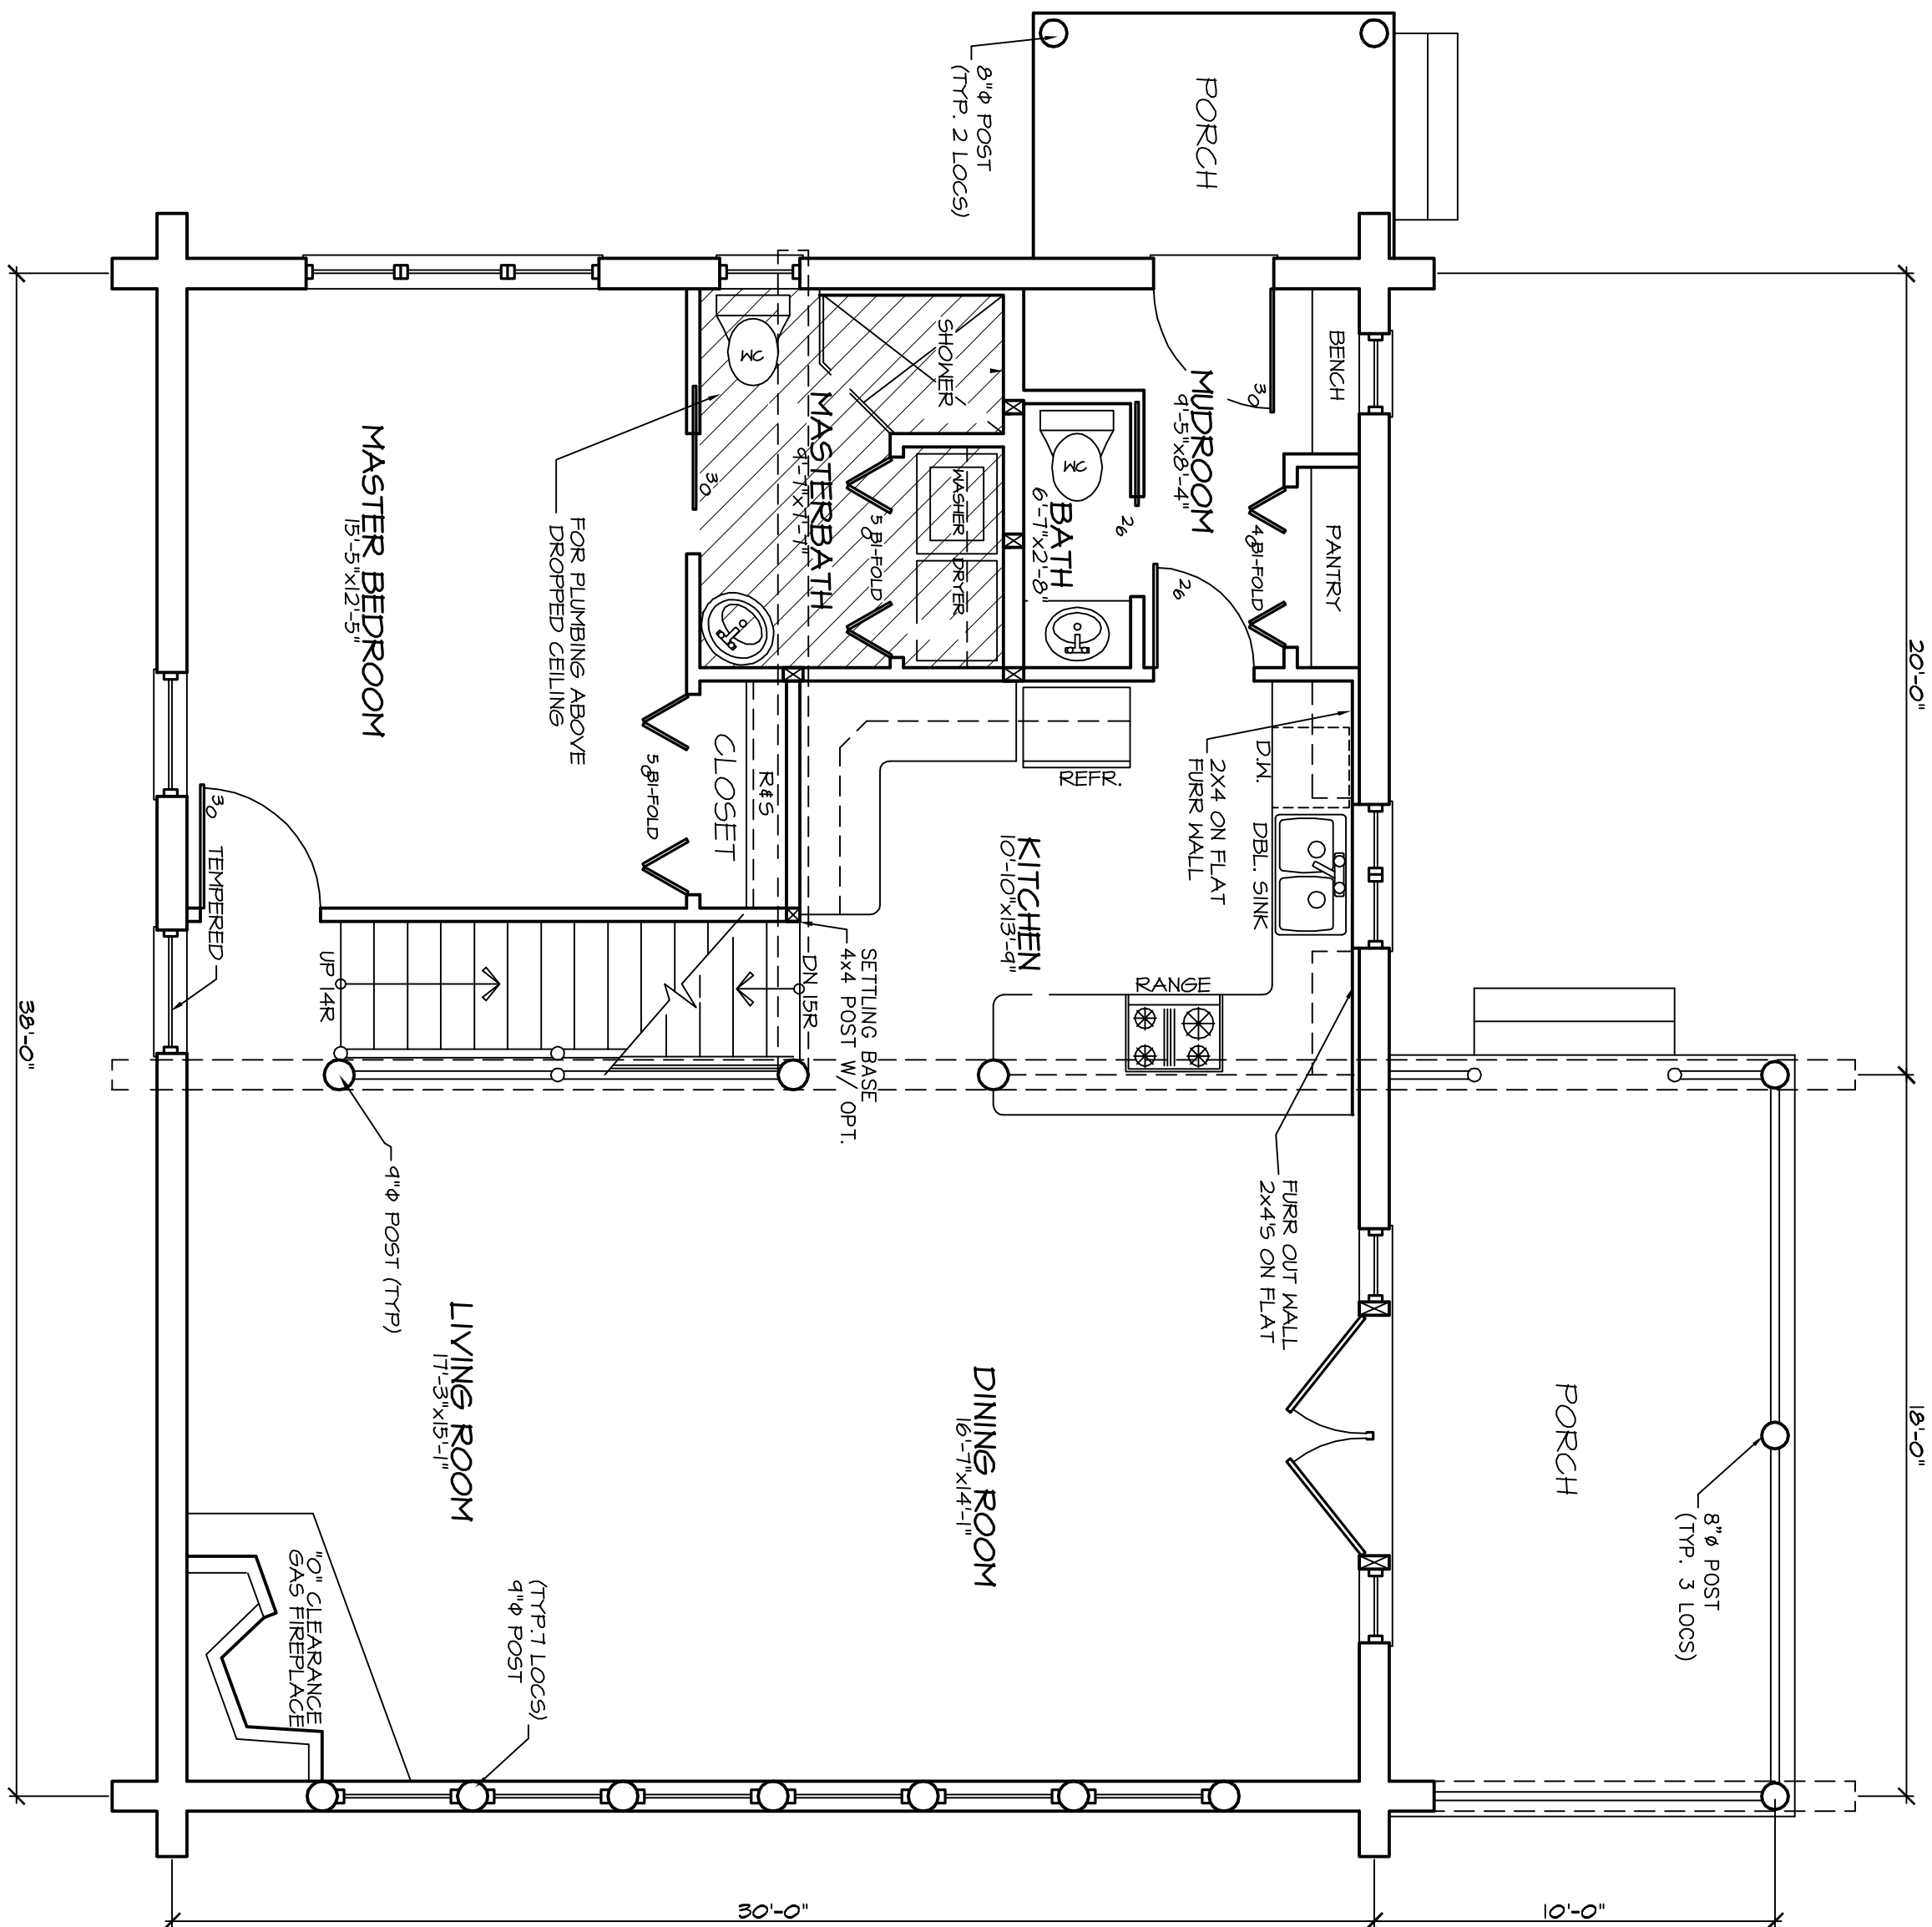

MAIN FLOOR PLAN

SCALE : 1/4" = 1'-0"

EVERY EFFORT HAS BEEN MADE TO ASSURE THE ACCURACY OF DIMENSIONS AND DETAILS, HOWEVER, IT IS THE RESPONSIBILITY OF THE BUILDER TO VERIFY ALL MEASUREMENTS. IT IS RECOMMENDED THAT ALL PLANS BE SUBMITTED TO A THIRD PARTY FOR STRUCTURAL ENGINEERING & CODE COMPLIANCE WHERE APPLICABLE.

SQUARE FOOTAGE:	
MAIN FLOOR:	1140 SQ. FT.
UPPER FLOOR:	540 SQ. FT.
BASEMENT:	1140 SQ. FT.
TOTAL:	2820 SQ. FT.

ALL WINDOW OPENINGS, LOG TRUSSES, LOG RETAINERS, POSTS AND RAILS ENDS REQUIRE FIELD TRIMMING.