



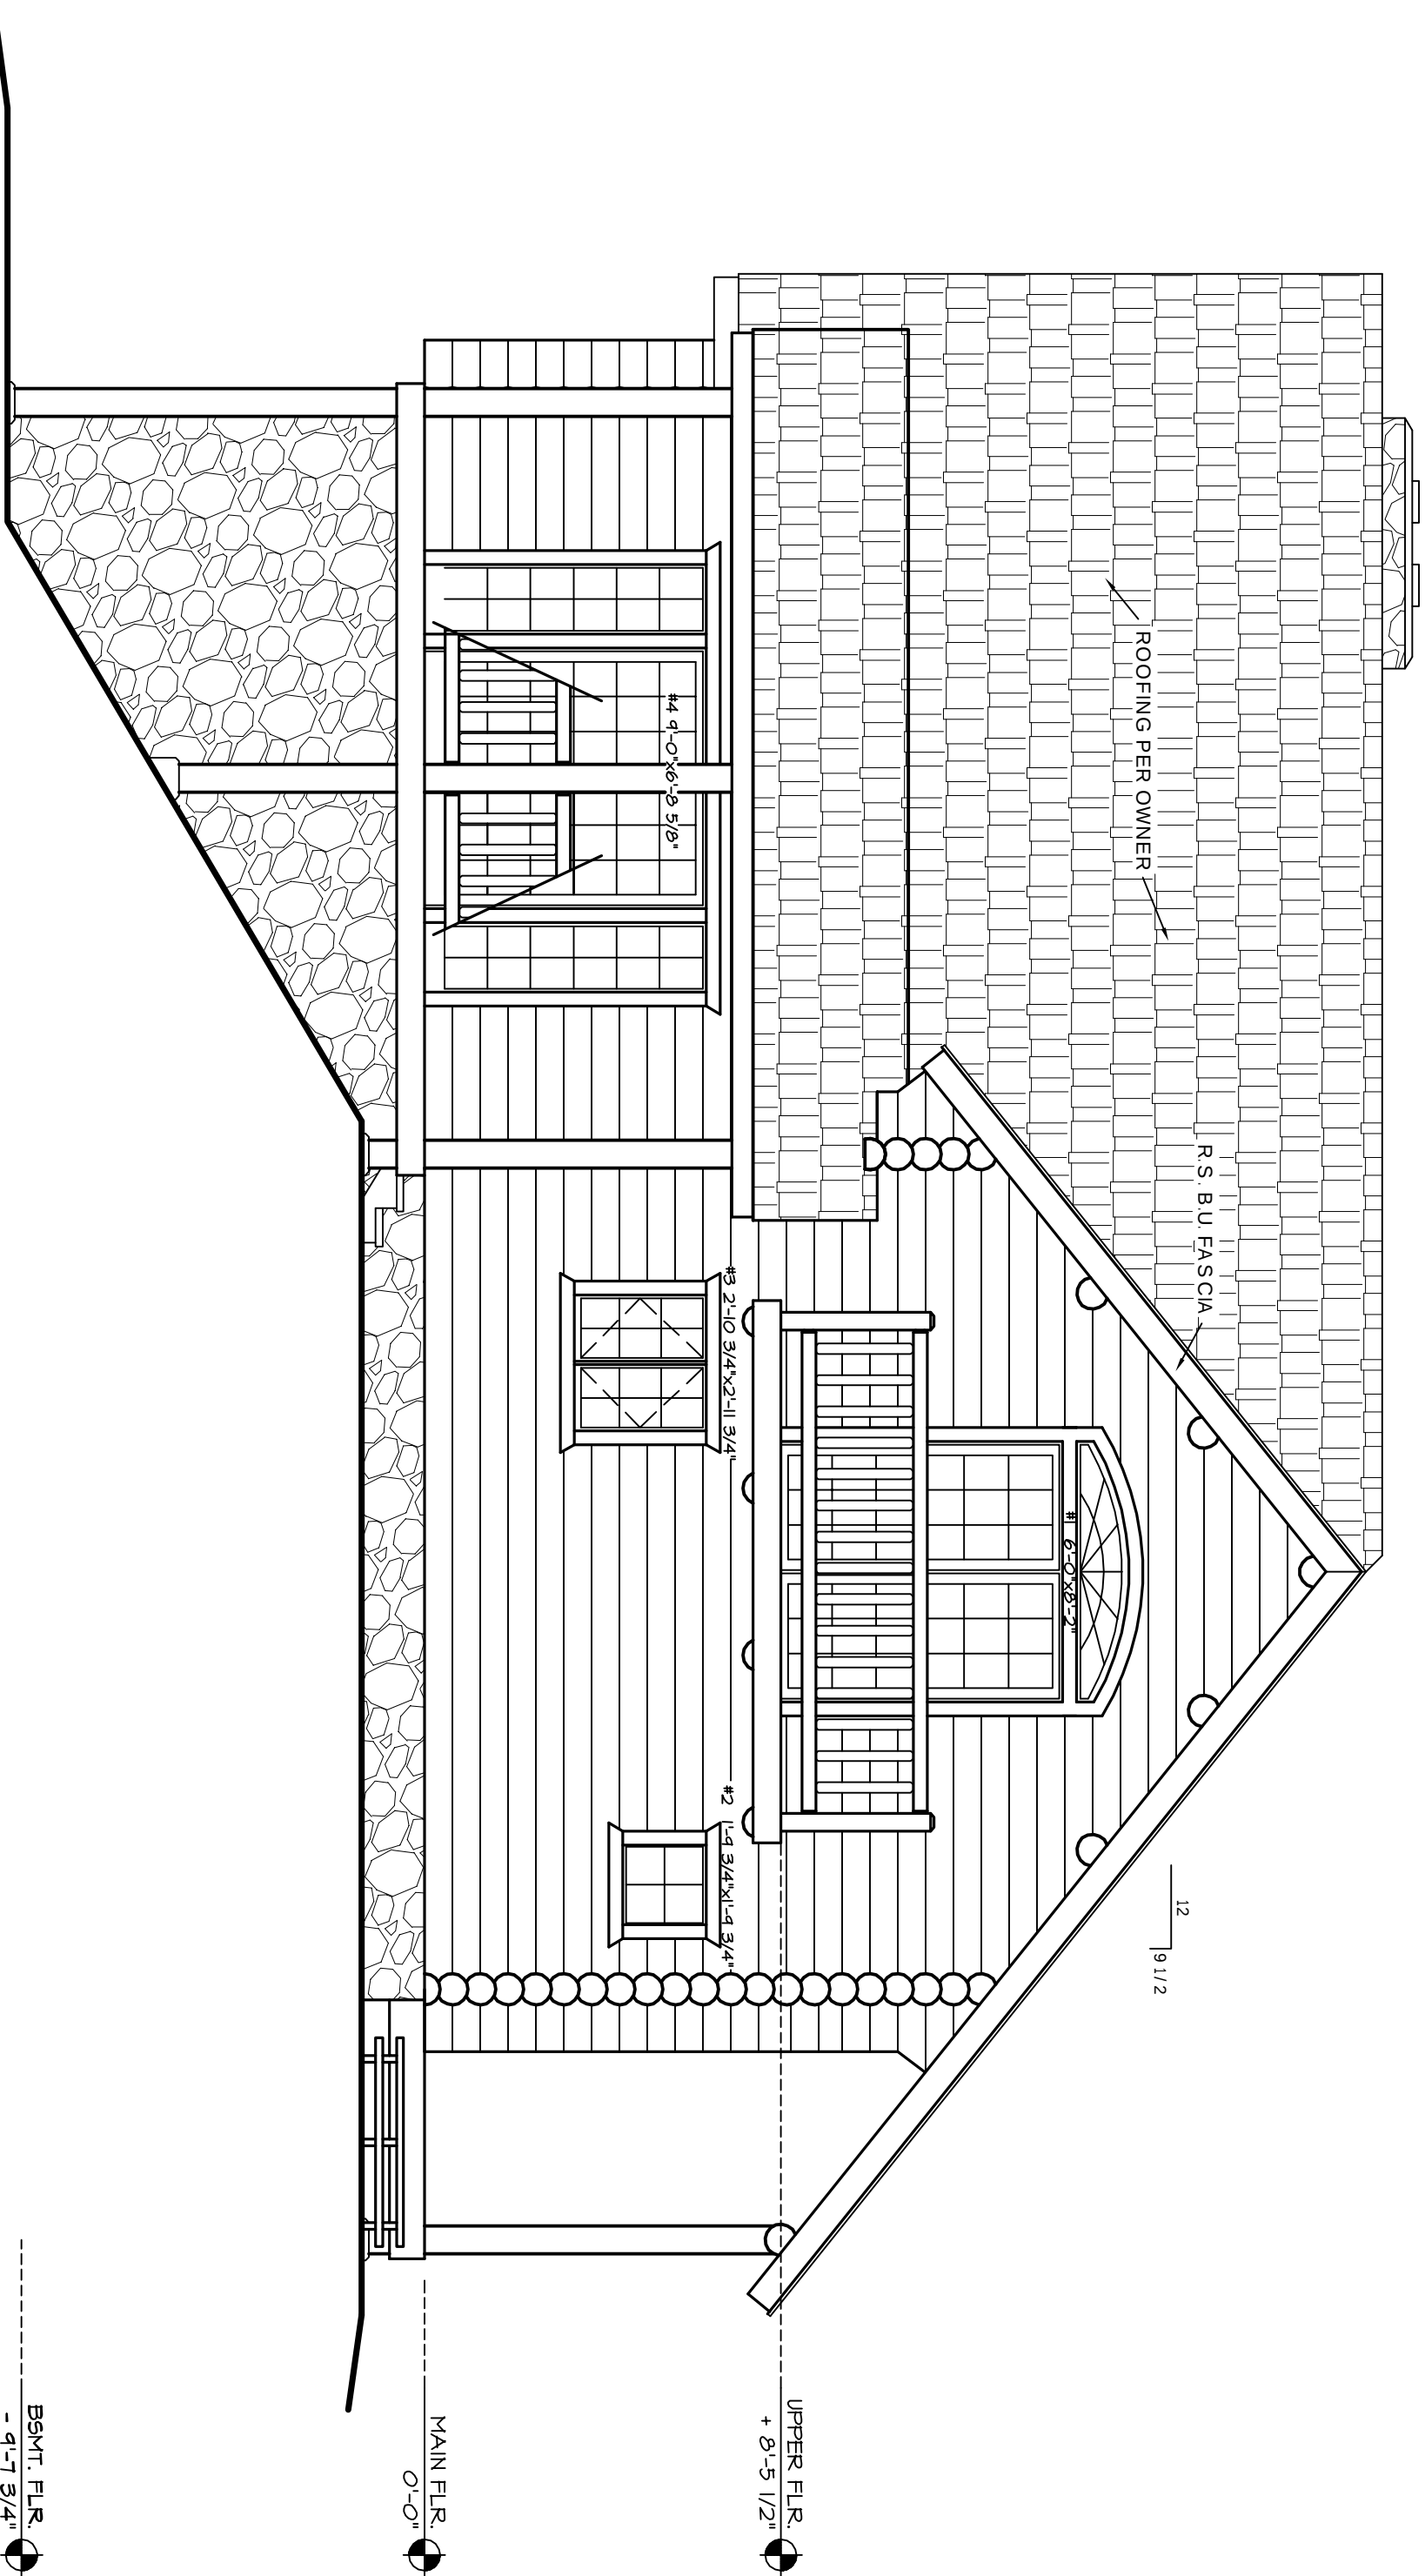

RIGHT SIDE ELEVATION

SCALE : 1/4" = 1'-0"

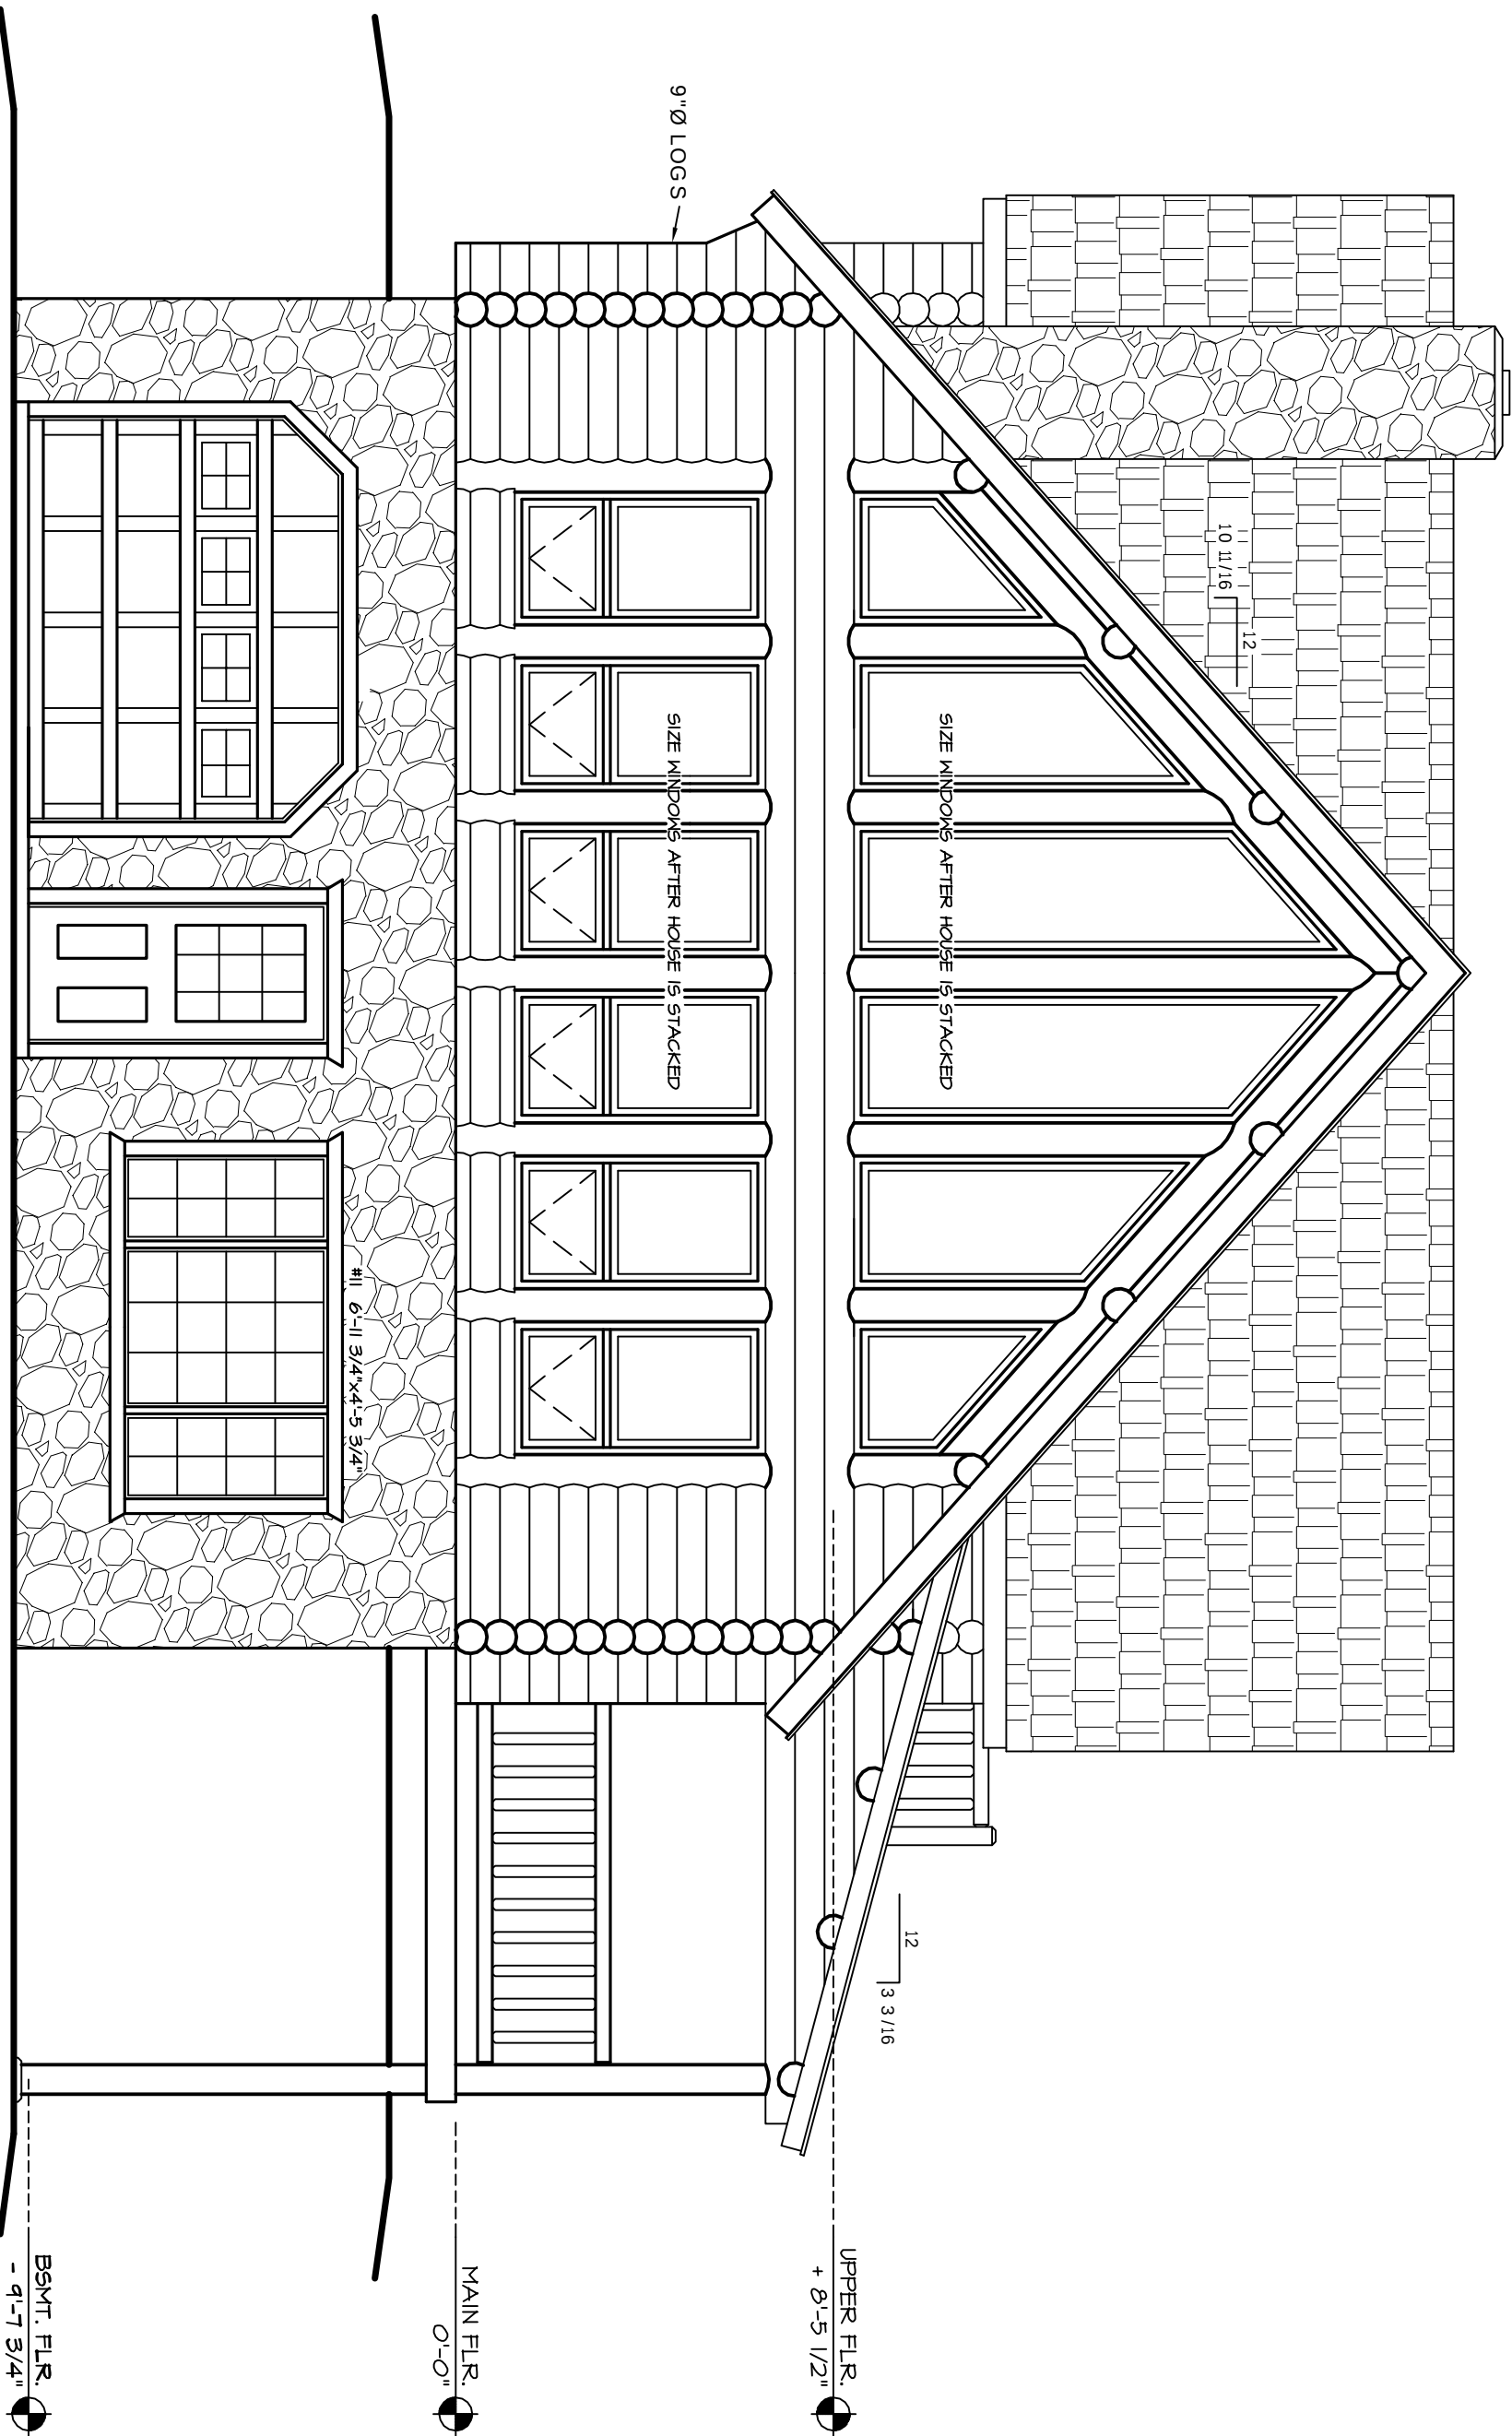

FRONT ELEVATION

SCALE : 1/4" = 1'-0"

EVERY EFFORT HAS BEEN MADE TO ASSURE THE ACCURACY OF DIMENSIONS AND DETAILS, HOWEVER, IT IS THE RESPONSIBILITY OF THE BUILDER TO VERIFY ALL MEASUREMENTS, IT IS RECOMMENDED THAT ALL PLANS BE SUBMITTED TO A THIRD PARTY FOR STRUCTURAL ENGINEERING & CODE COMPLIANCE WHERE APPLICABLE.

ALL WINDOW OPENINGS, LOG TRUSSES, LOG RAFTERS, POSTS AND GABLE ENDS REQUIRE FIELD TRIMMING.

THE ELEVATION DRAWINGS ARE ONLY GRAPHIC REPRESENTATIONS REFER TO THE BUILDING SECTION PAGES FOR ACTUAL DIMENSIONS.