



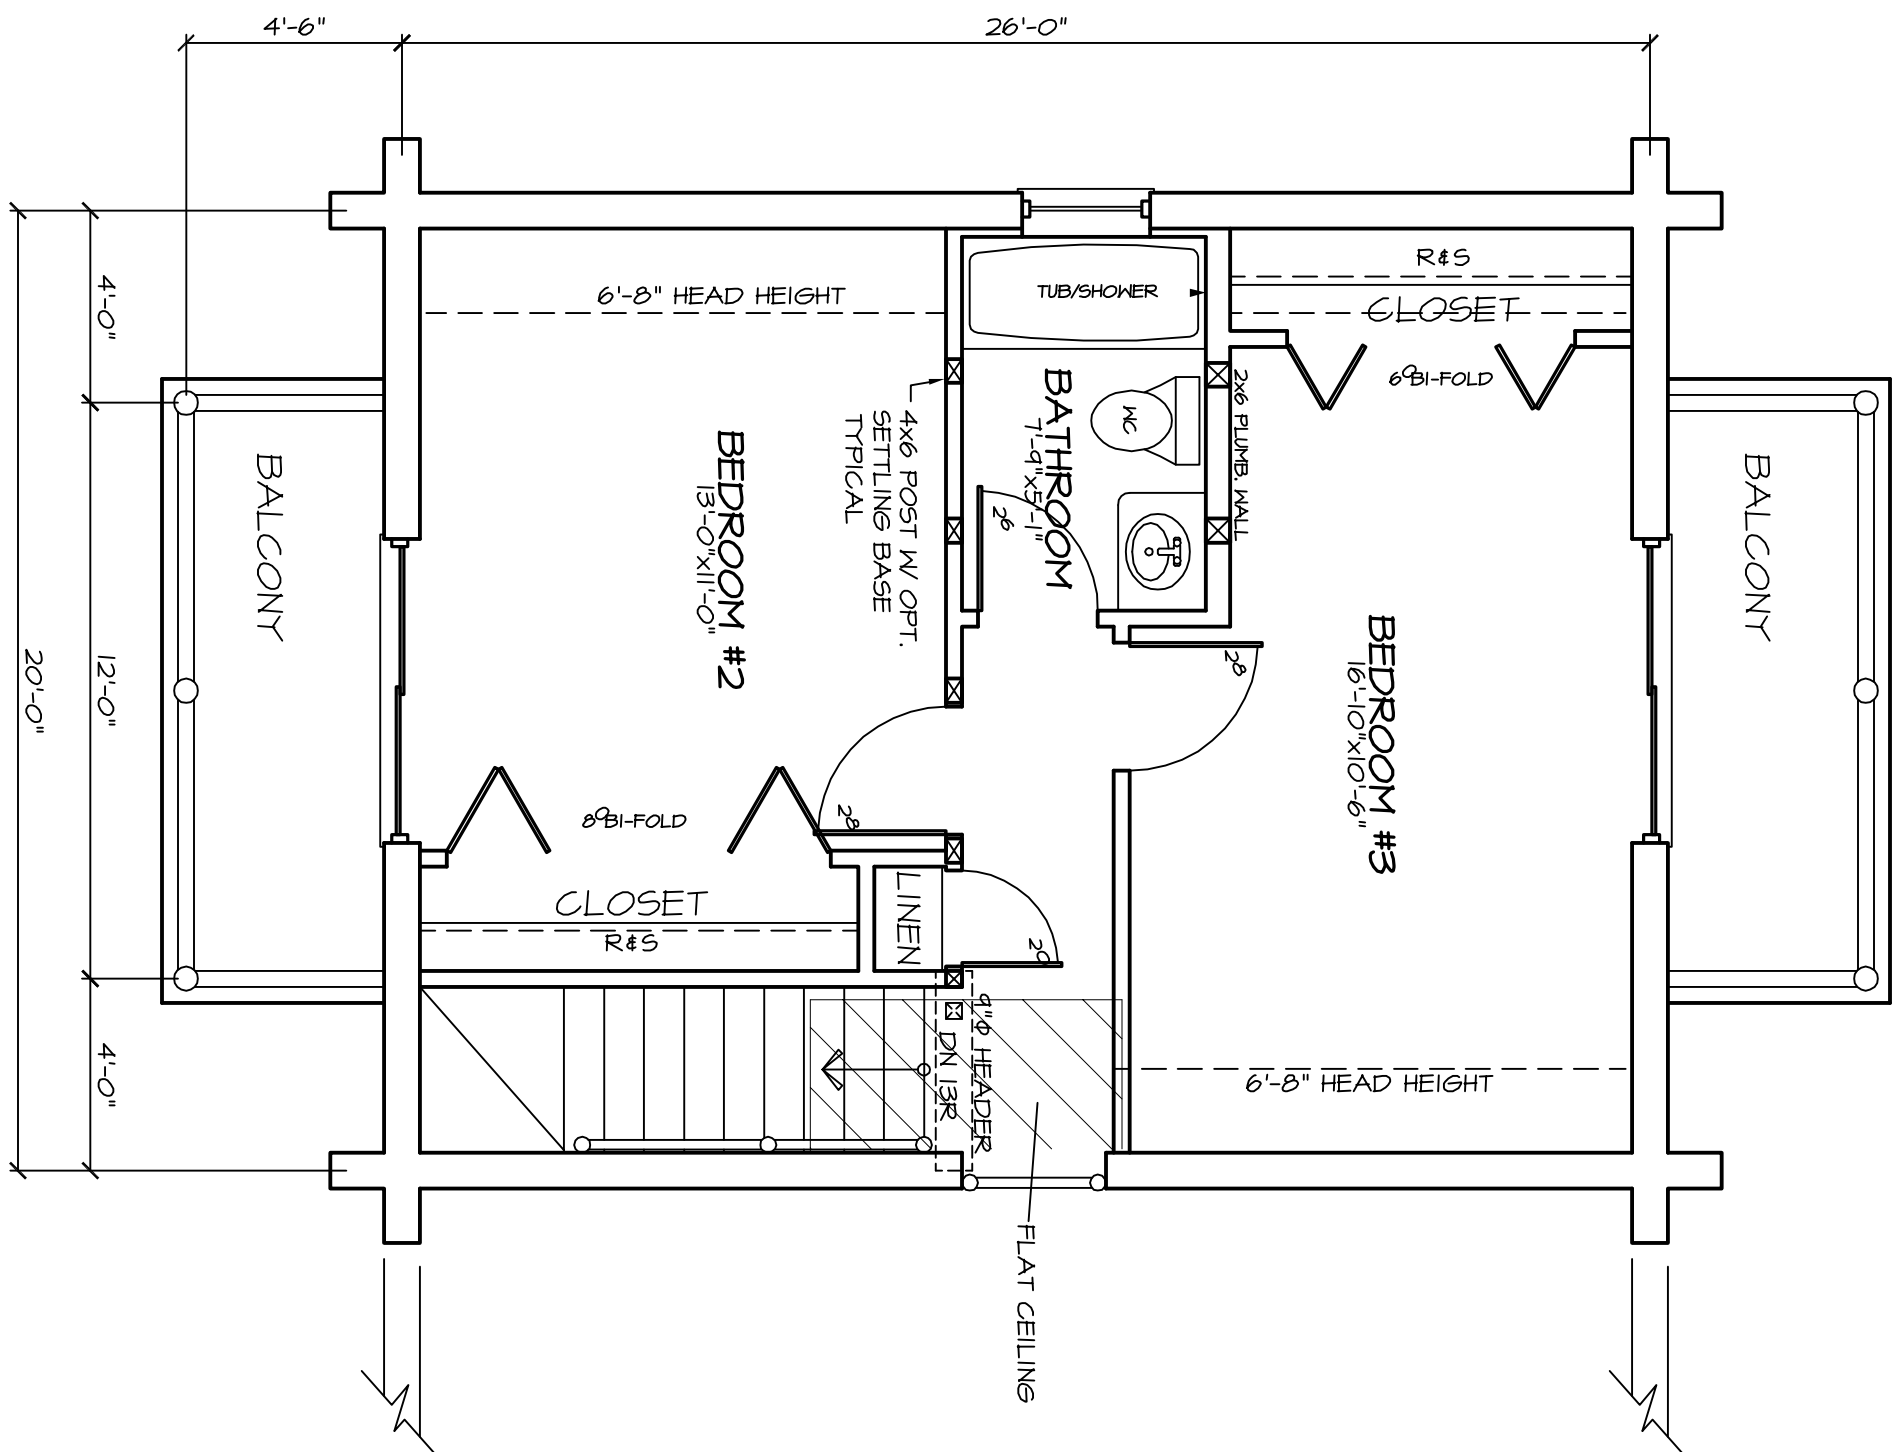

UPPER FLOOR PLAN

SCALE : 1/4" = 1'-0"

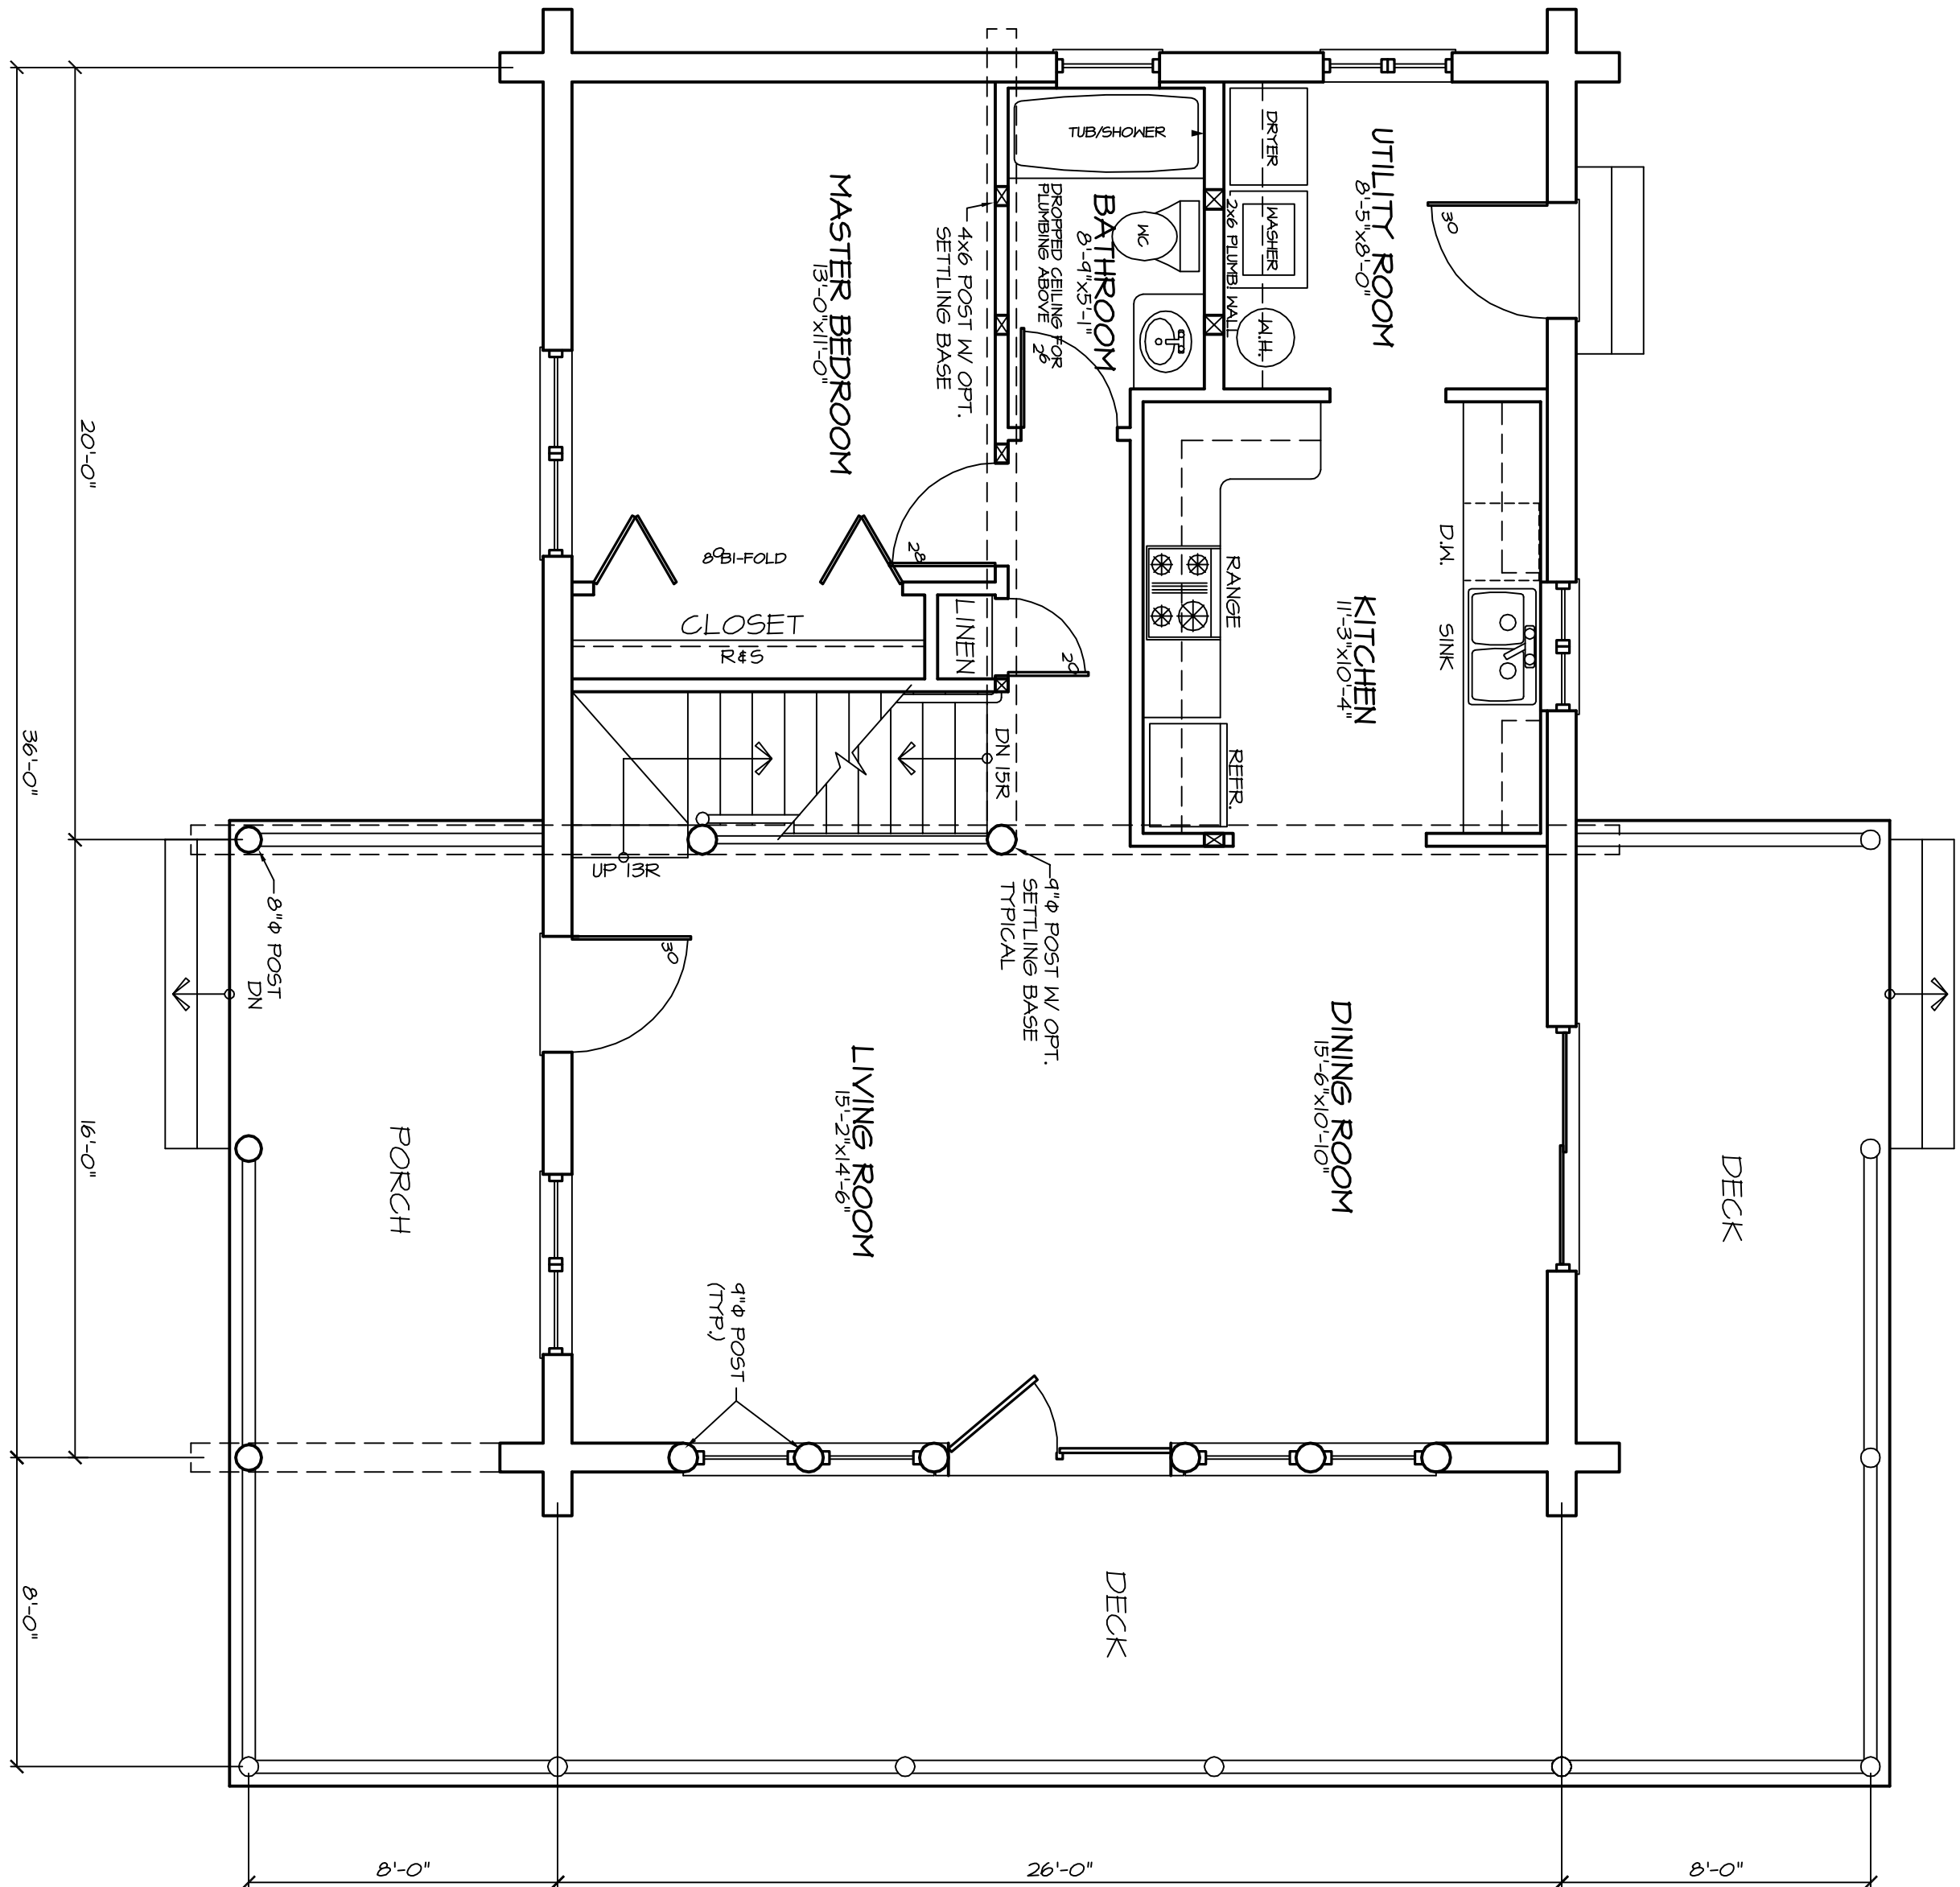

MAIN FLOOR PLAN

SCALE : 1/4" = 1'-0"

EVERY EFFORT HAS BEEN MADE TO ASSURE THE ACCURACY OF DIMENSIONS AND DETAILS, HOWEVER, IT IS THE RESPONSIBILITY OF THE BUILDER TO VERIFY ALL MEASUREMENTS. IT IS RECOMMENDED THAT ALL PLANS BE SUBMITTED TO A THIRD PARTY FOR STRUCTURAL ENGINEERING & CODE COMPLIANCE WHERE APPLICABLE.

SQUARE FOOTAGE:	
MAIN FLOOR:	496 SQ. FT.
UPPER FLOOR:	480 SQ. FT.
BASEMENT:	496 SQ. FT.
TOTAL:	2352 SQ. FT.

ALL WINDOW OPENINGS, LOG TRUSSES, LOG RETAINING POSTS AND CABLE ENDS REQUIRE FIELD TRIMMING.

BITTERROOT VALLEY LOG & TIMBER

2036 Highway 93 North
Victor Montana 59815

Phone # (406) 642-3091
Fax # (406) 642-3032

THE EAST FORK
PRELIMINARY PLANS (NOT FOR CONSTRUCTION)