


SQUARE FOOTAGE:	
MAIN FLOOR:	456 SQ. FT.
UPPER FLOOR:	480 SQ. FT.
BASEMENT:	456 SQ. FT.
TOTAL:	2352 SQ. FT.

ALL WINDOW OPENINGS, LOG TRUSSES,
LOG RESTS, POSTS, AND RAILS
ENDS REQUIRE FIELD TRIMMING.

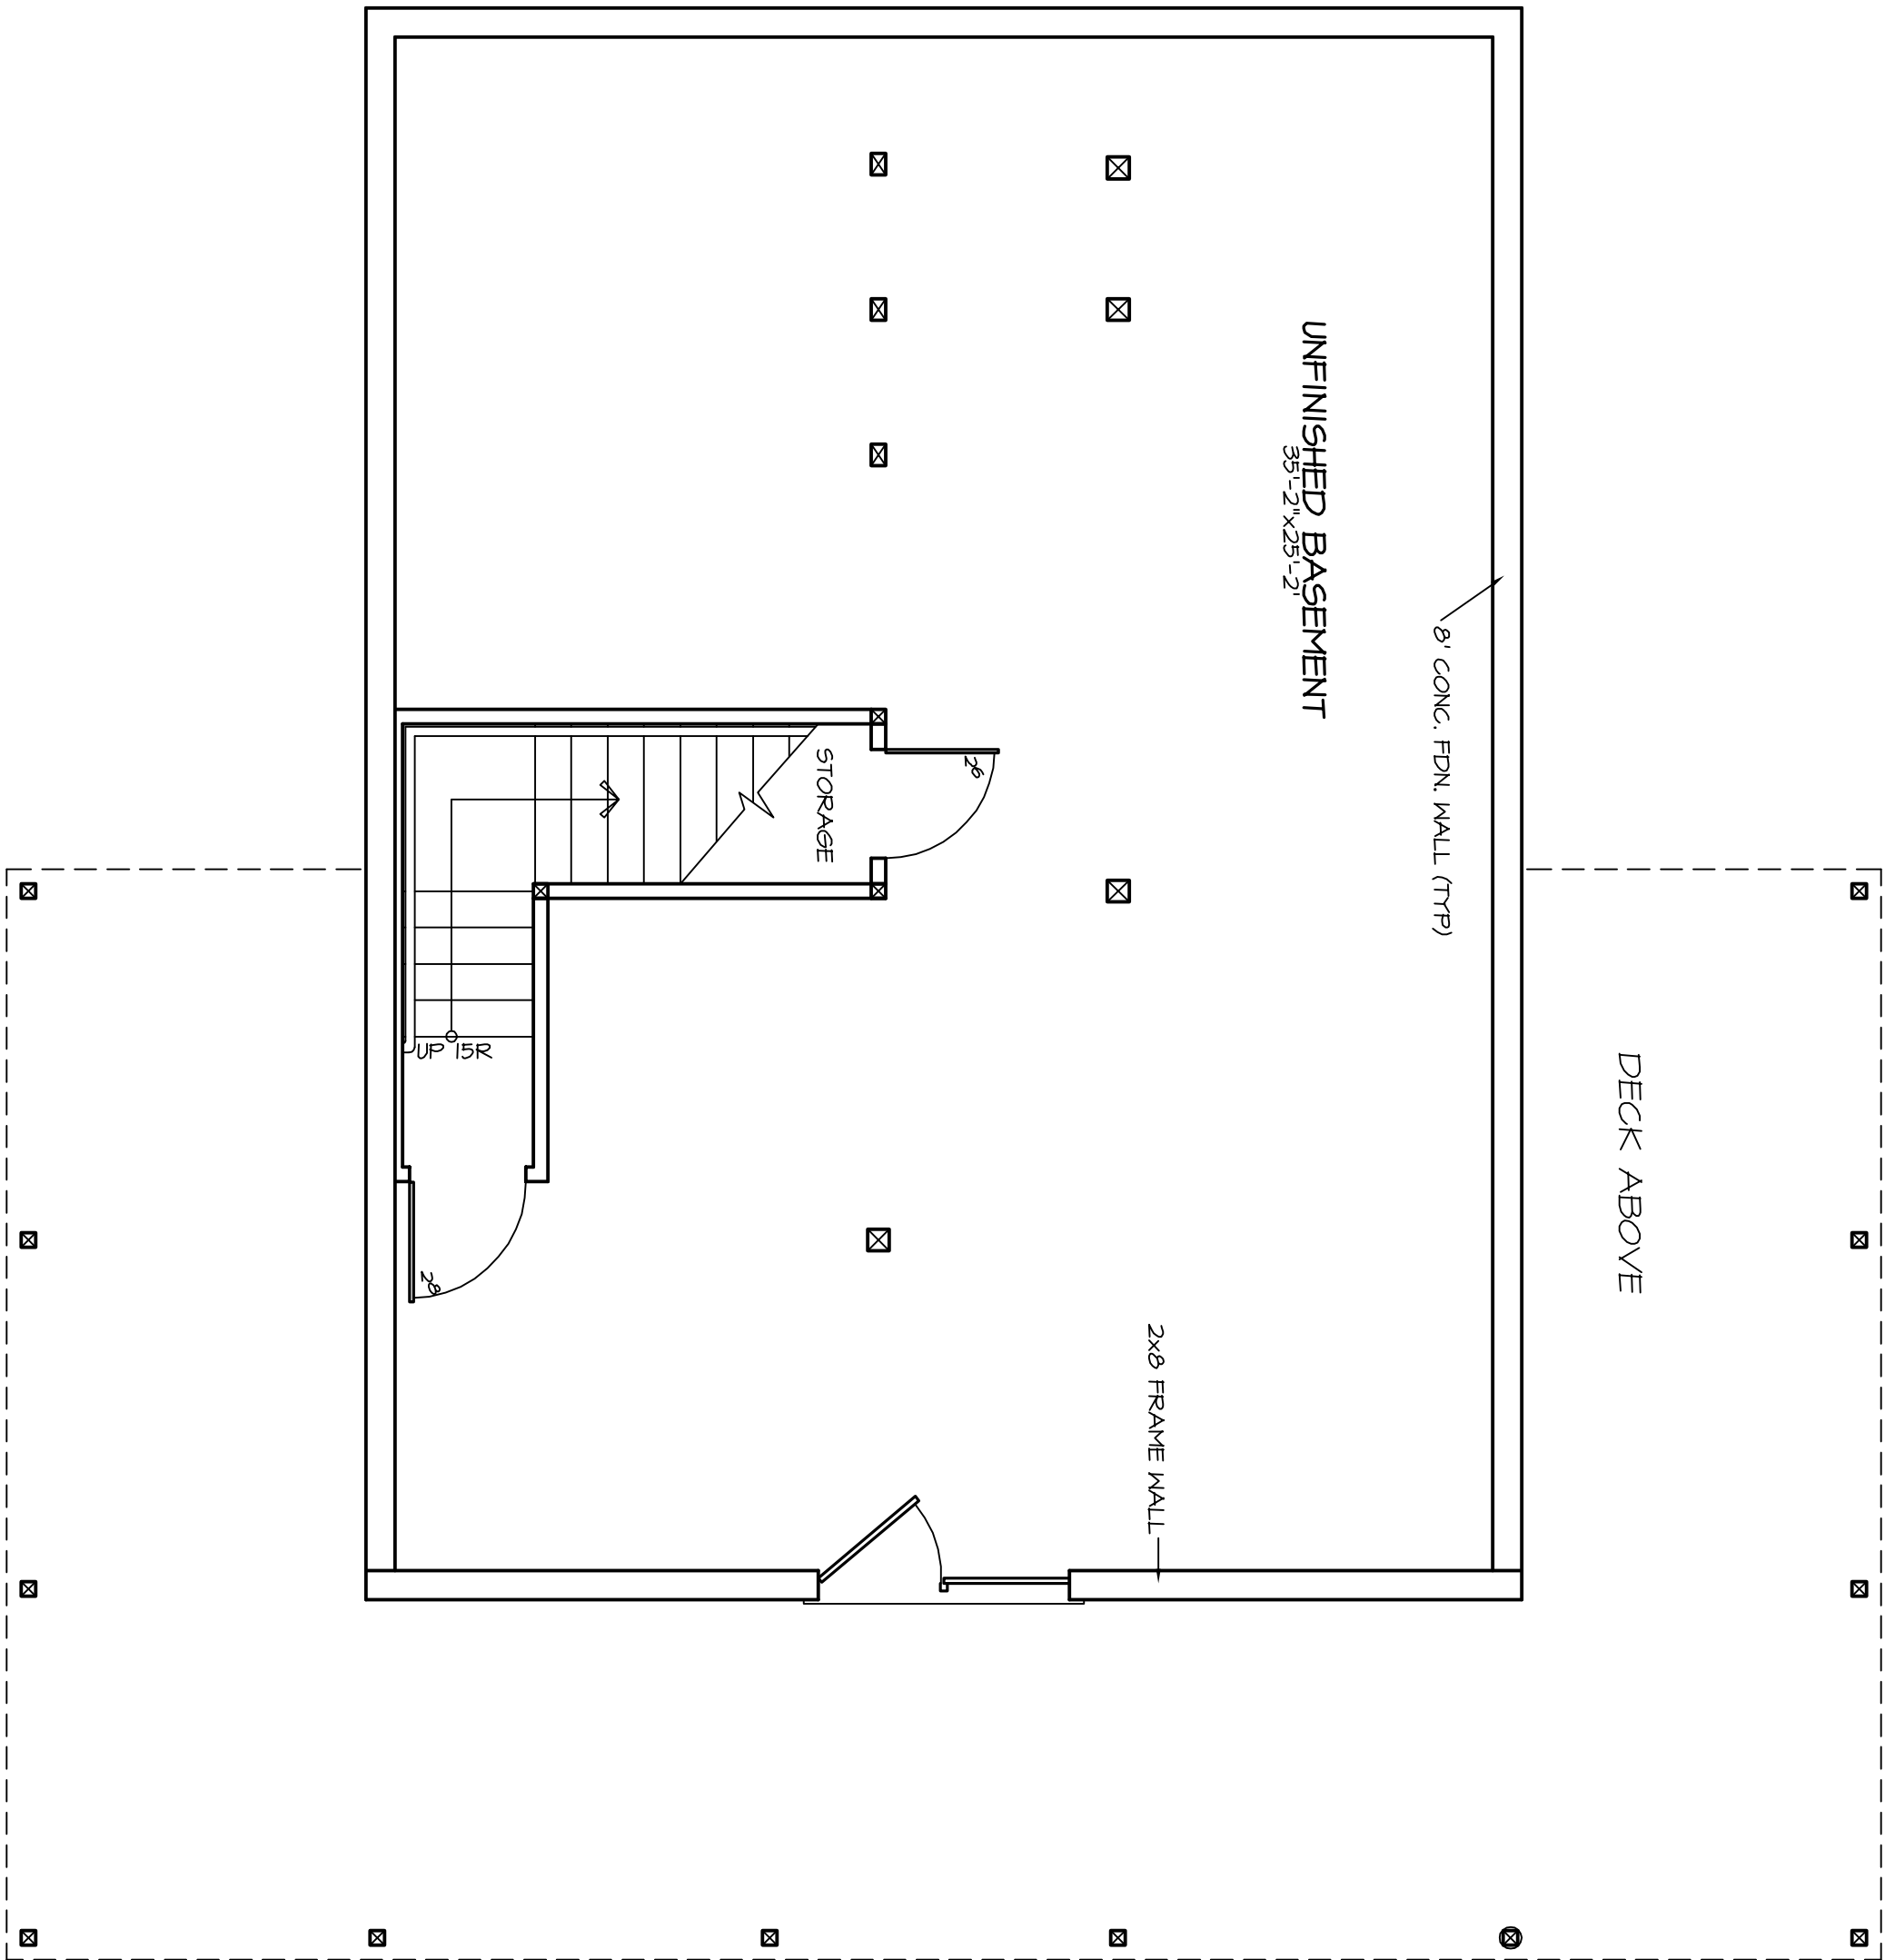

BASEMENT FLOOR PLAN

SCALE : 1/4" = 1'-0"

EVERY EFFORT HAS BEEN MADE TO ASSURE THE ACCURACY OF DIMENSIONS AND DETAILS, HOWEVER, IT IS THE RESPONSIBILITY OF THE BUILDER TO VERIFY ALL MEASUREMENTS. IT IS RECOMMENDED THAT ALL PLANS BE SUBMITTED TO A THIRD PARTY FOR STRUCTURAL ENGINEERING & CODE COMPLIANCE WHERE APPLICABLE.