



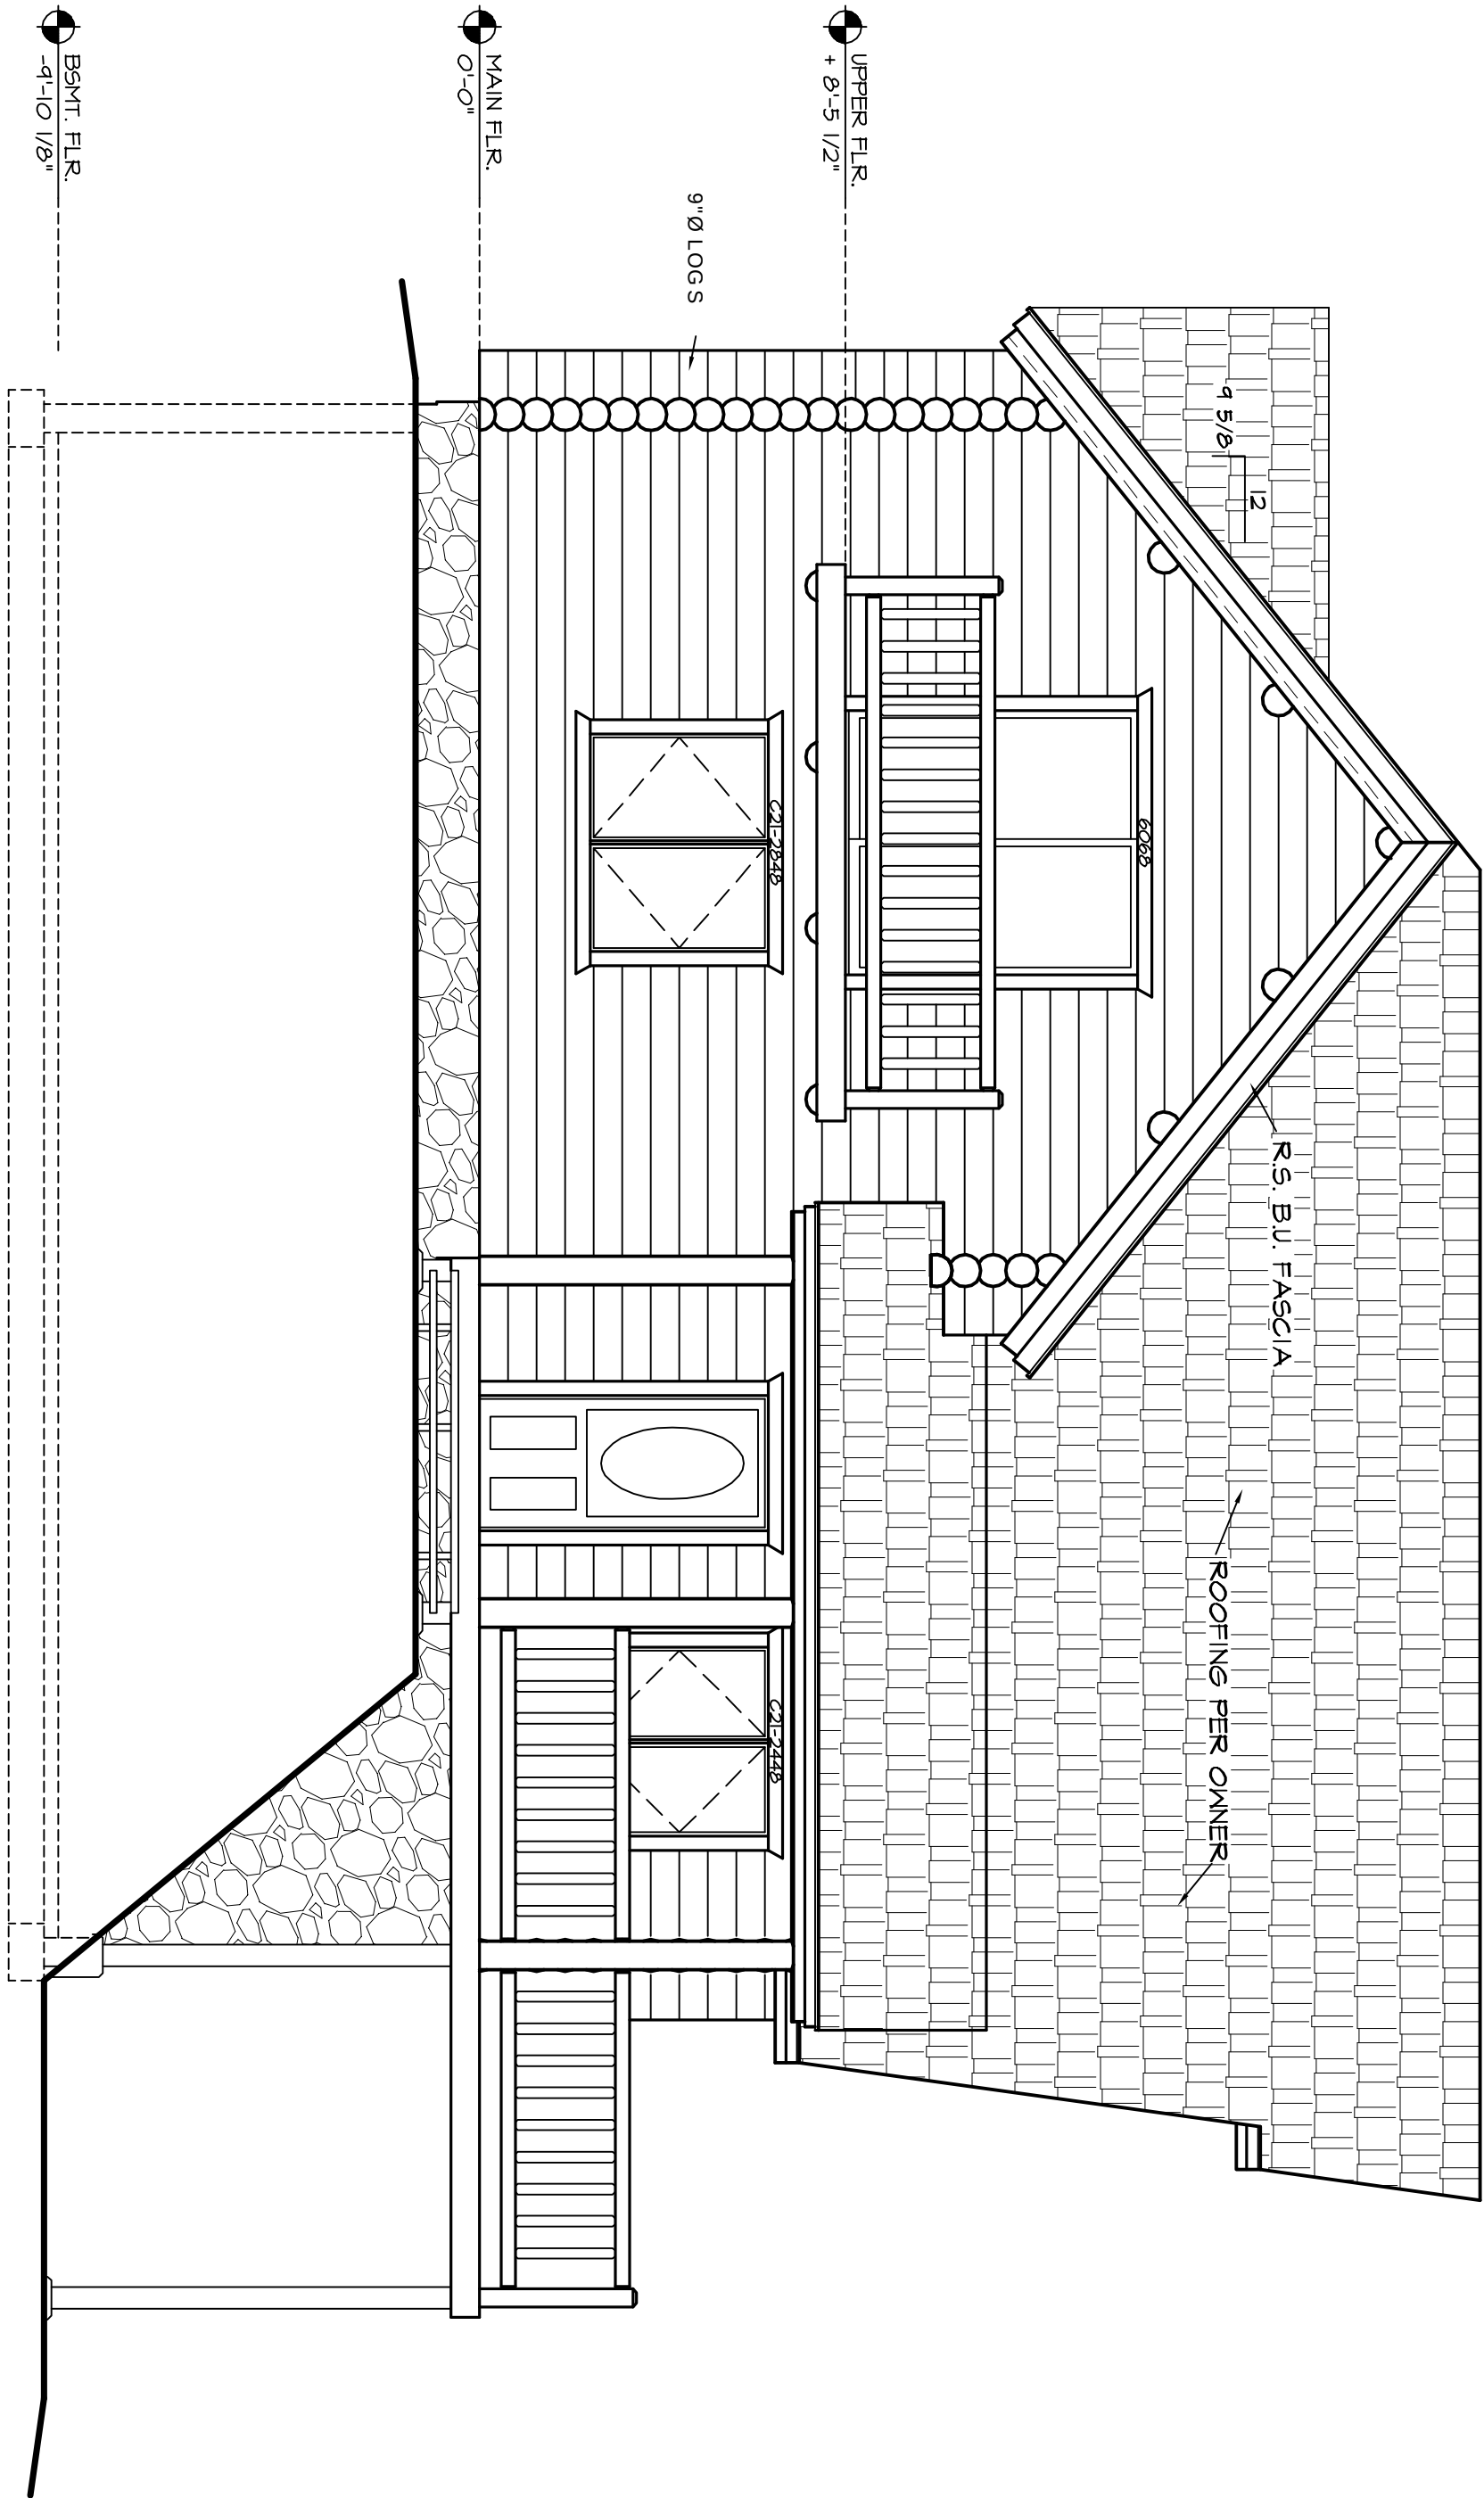

FRONT ELEVATION

REAR ELEVATION

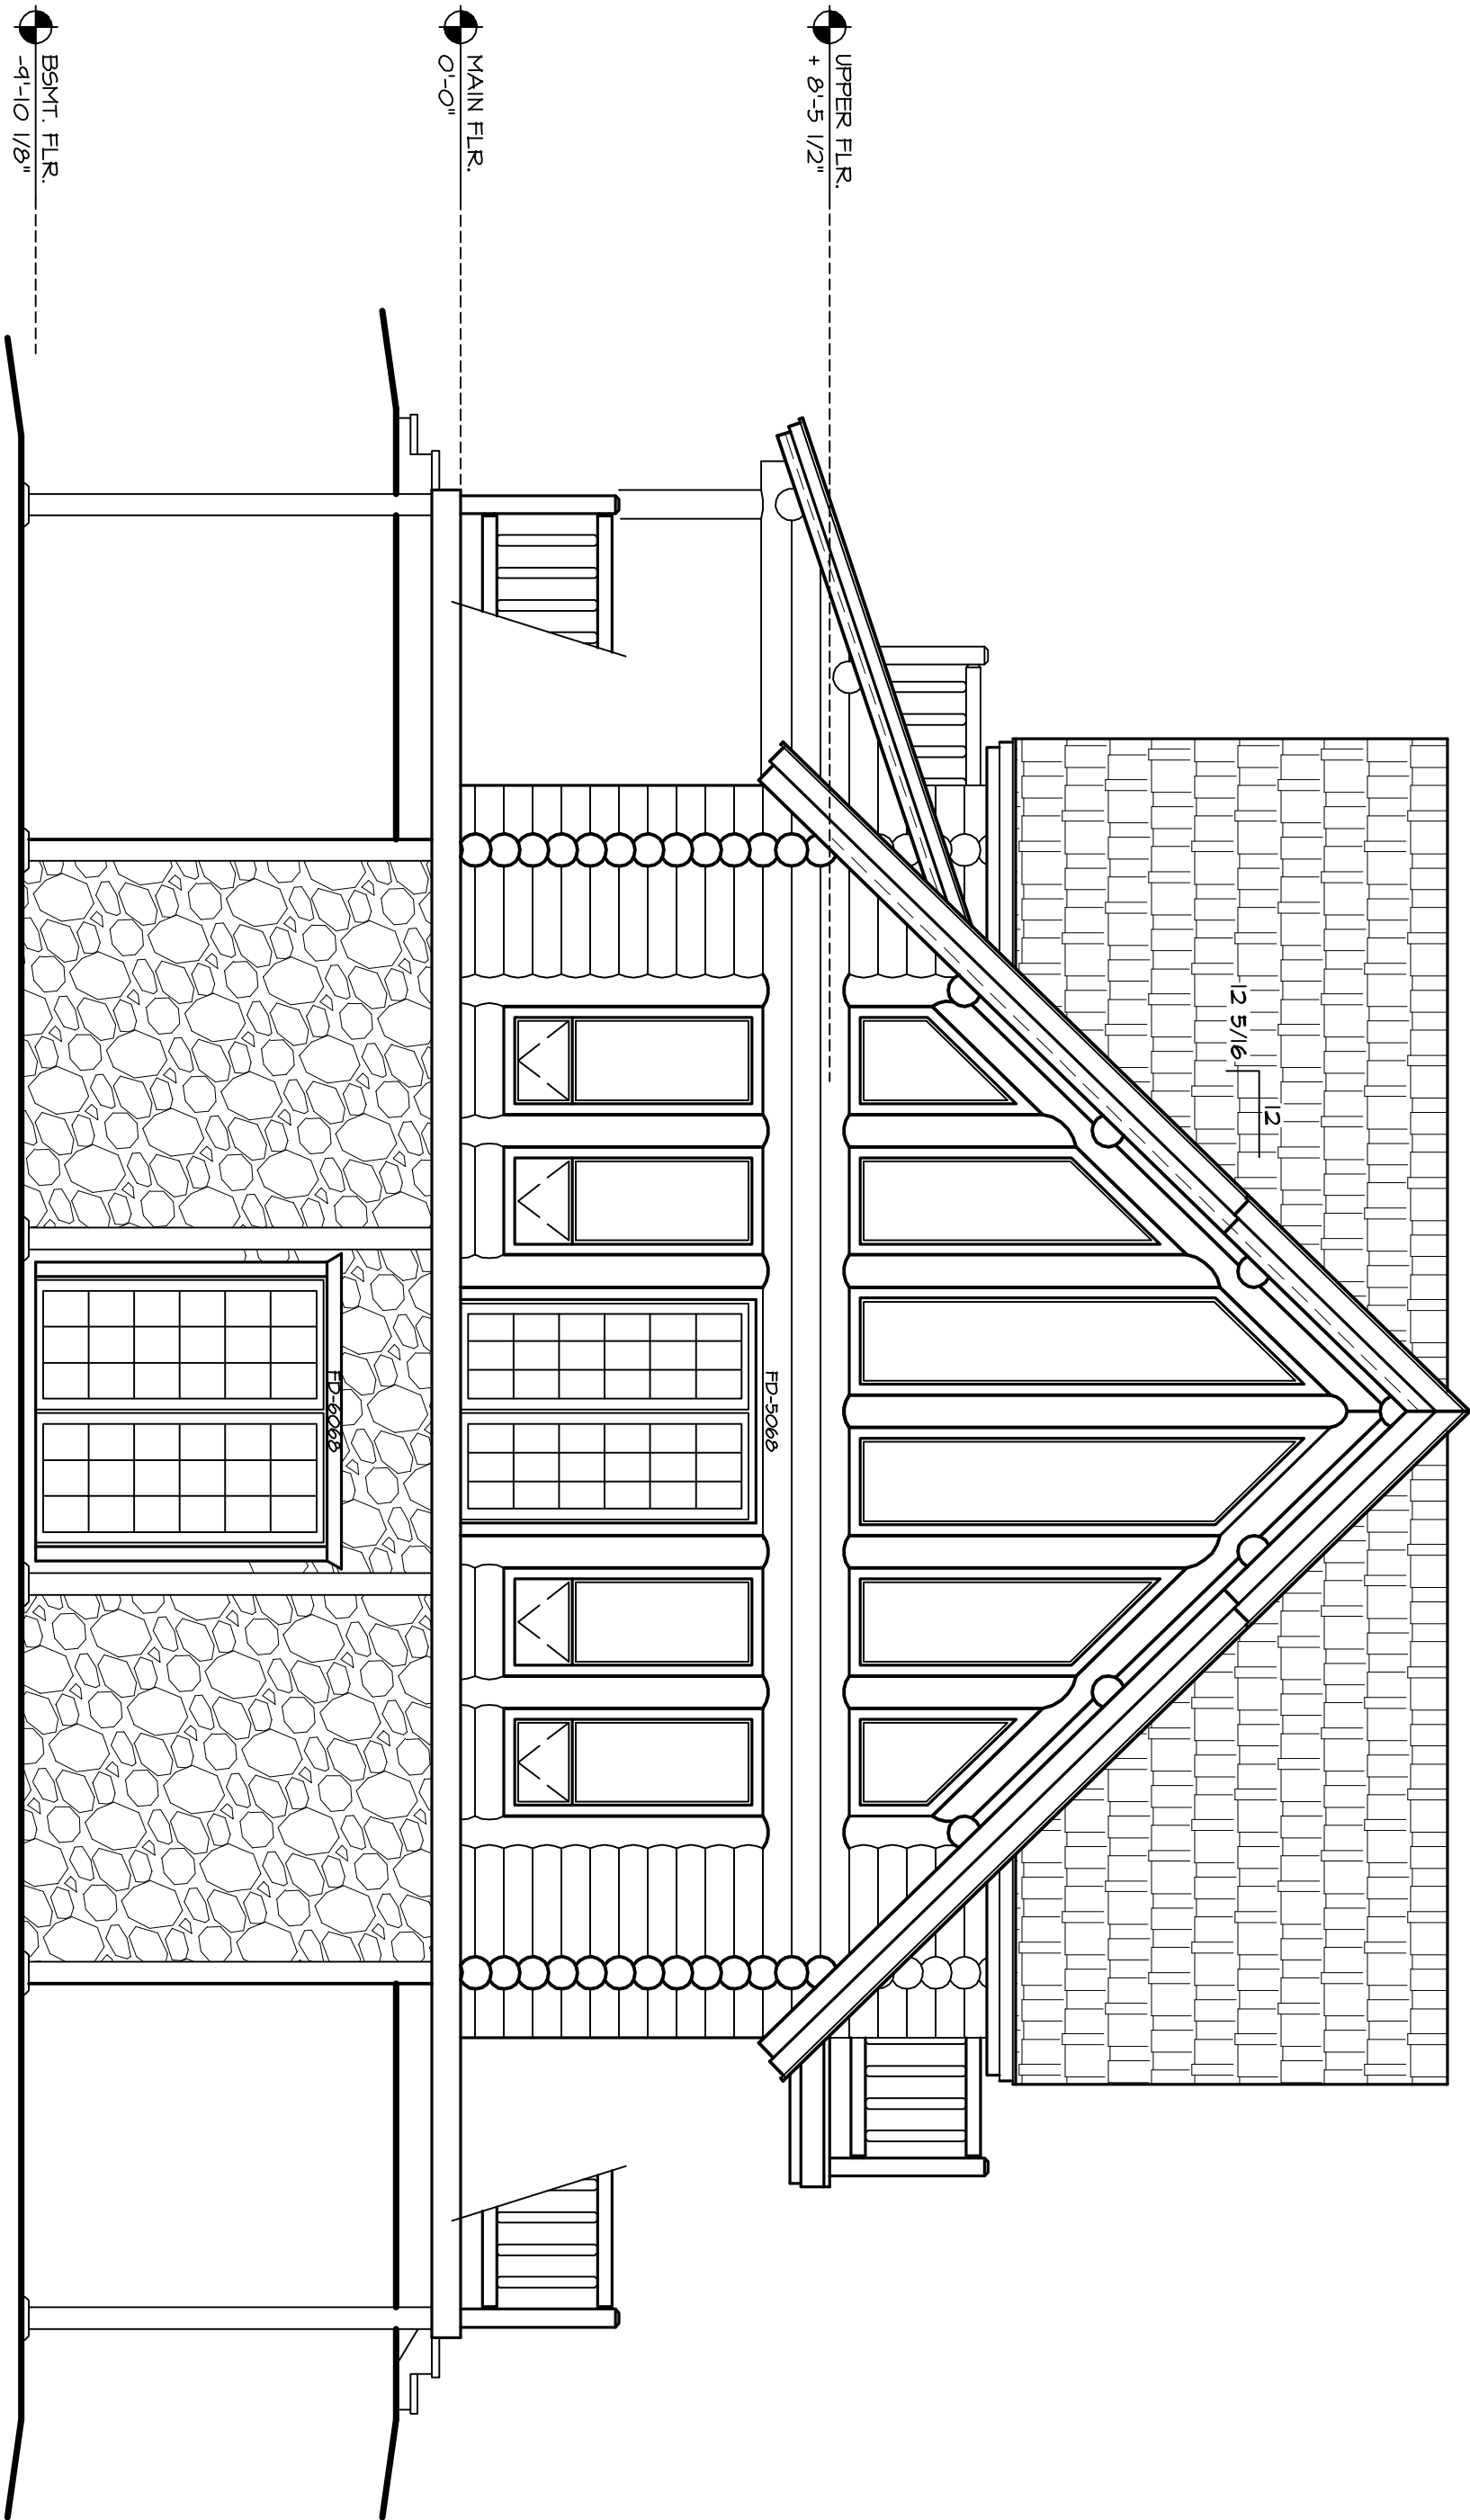

RIGHT ELEVATION

LEFT ELEVATION

EVERY EFFORT HAS BEEN MADE TO ASSURE THE ACCURACY OF DIMENSIONS AND DETAILS. HOWEVER, IT IS THE RESPONSIBILITY OF THE BUILDER TO VERIFY ALL MEASUREMENTS. IT IS RECOMMENDED THAT ALL PLANS BE SUBMITTED TO A THIRD PARTY FOR STRUCTURAL ENGINEERING & CODE COMPLIANCE WHERE APPLICABLE.

ALL WINDOW OPENINGS, LOG TRUSSES, LOG RAFTERS, POSTS AND GABLE ENDS REQUIRE FIELD TRIMMING.

THE ELEVATION DRAWINGS ARE ONLY GRAPHIC REPRESENTATIONS. REFER TO THE BUILDING SECTION PAGES FOR ACTUAL DIMENSIONS.

DRAWN BY:	---
DATE:	--/--/---
JOB #	---
LOG SIZE	4"Φ
SHEET	3 OF 3

BITTERROOT VALLEY LOG & TIMBER

2036 Highway 93 North
Victor Montana 59875

Phone # (406) 642-3041
Fax # (406) 642-3032

THE EAST FORK
PRELIMINARY PLANS (NOT FOR CONSTRUCTION)